


경주 예술의 전당 대공연장 무대평면도

축척: 1/200 (A3)

SET BATTEN 일람표

NO.	SPEED (M/MIN)	TYPE	SET
01	1 ~ 90	WINCH	
02	1 ~ 90	WINCH	
03	1 ~ 90	WINCH	
04	1 ~ 90	WINCH	
05	1 ~ 90	WINCH	
06	1 ~ 90	WINCH	
07	1 ~ 90	WINCH	
08	1 ~ 90	WINCH	
09	1 ~ 90	WINCH	
10	1 ~ 90	WINCH	
11	1 ~ 90	WINCH	
12	1 ~ 90	WINCH	
13	1 ~ 90	WINCH	
14	1 ~ 90	WINCH	
15	1 ~ 90	WINCH	
16	1 ~ 90	WINCH	
17	1 ~ 90	WINCH	
18	1 ~ 90	WINCH	
19	1 ~ 90	WINCH	
20	1 ~ 90	WINCH	
21	1 ~ 90	WINCH	
22	1 ~ 90	WINCH	
23	1 ~ 90	WINCH	
24	1 ~ 90	WINCH	
25	1 ~ 90	WINCH	
26	1 ~ 90	WINCH	
27	1 ~ 90	WINCH	
28	1 ~ 90	WINCH	
29	1 ~ 90	WINCH	
30	1 ~ 90	WINCH	
31	1 ~ 90	WINCH	
32	1 ~ 90	WINCH	
33	1 ~ 90	WINCH	
34	1 ~ 90	WINCH	
35	1 ~ 90	WINCH	
36	1 ~ 90	WINCH	
37	1 ~ 90	WINCH	
38	1 ~ 90	WINCH	
39	1 ~ 90	WINCH	
40	1 ~ 90	WINCH	
41	1 ~ 90	WINCH	
42	1 ~ 90	WINCH	
43	1 ~ 90	WINCH	

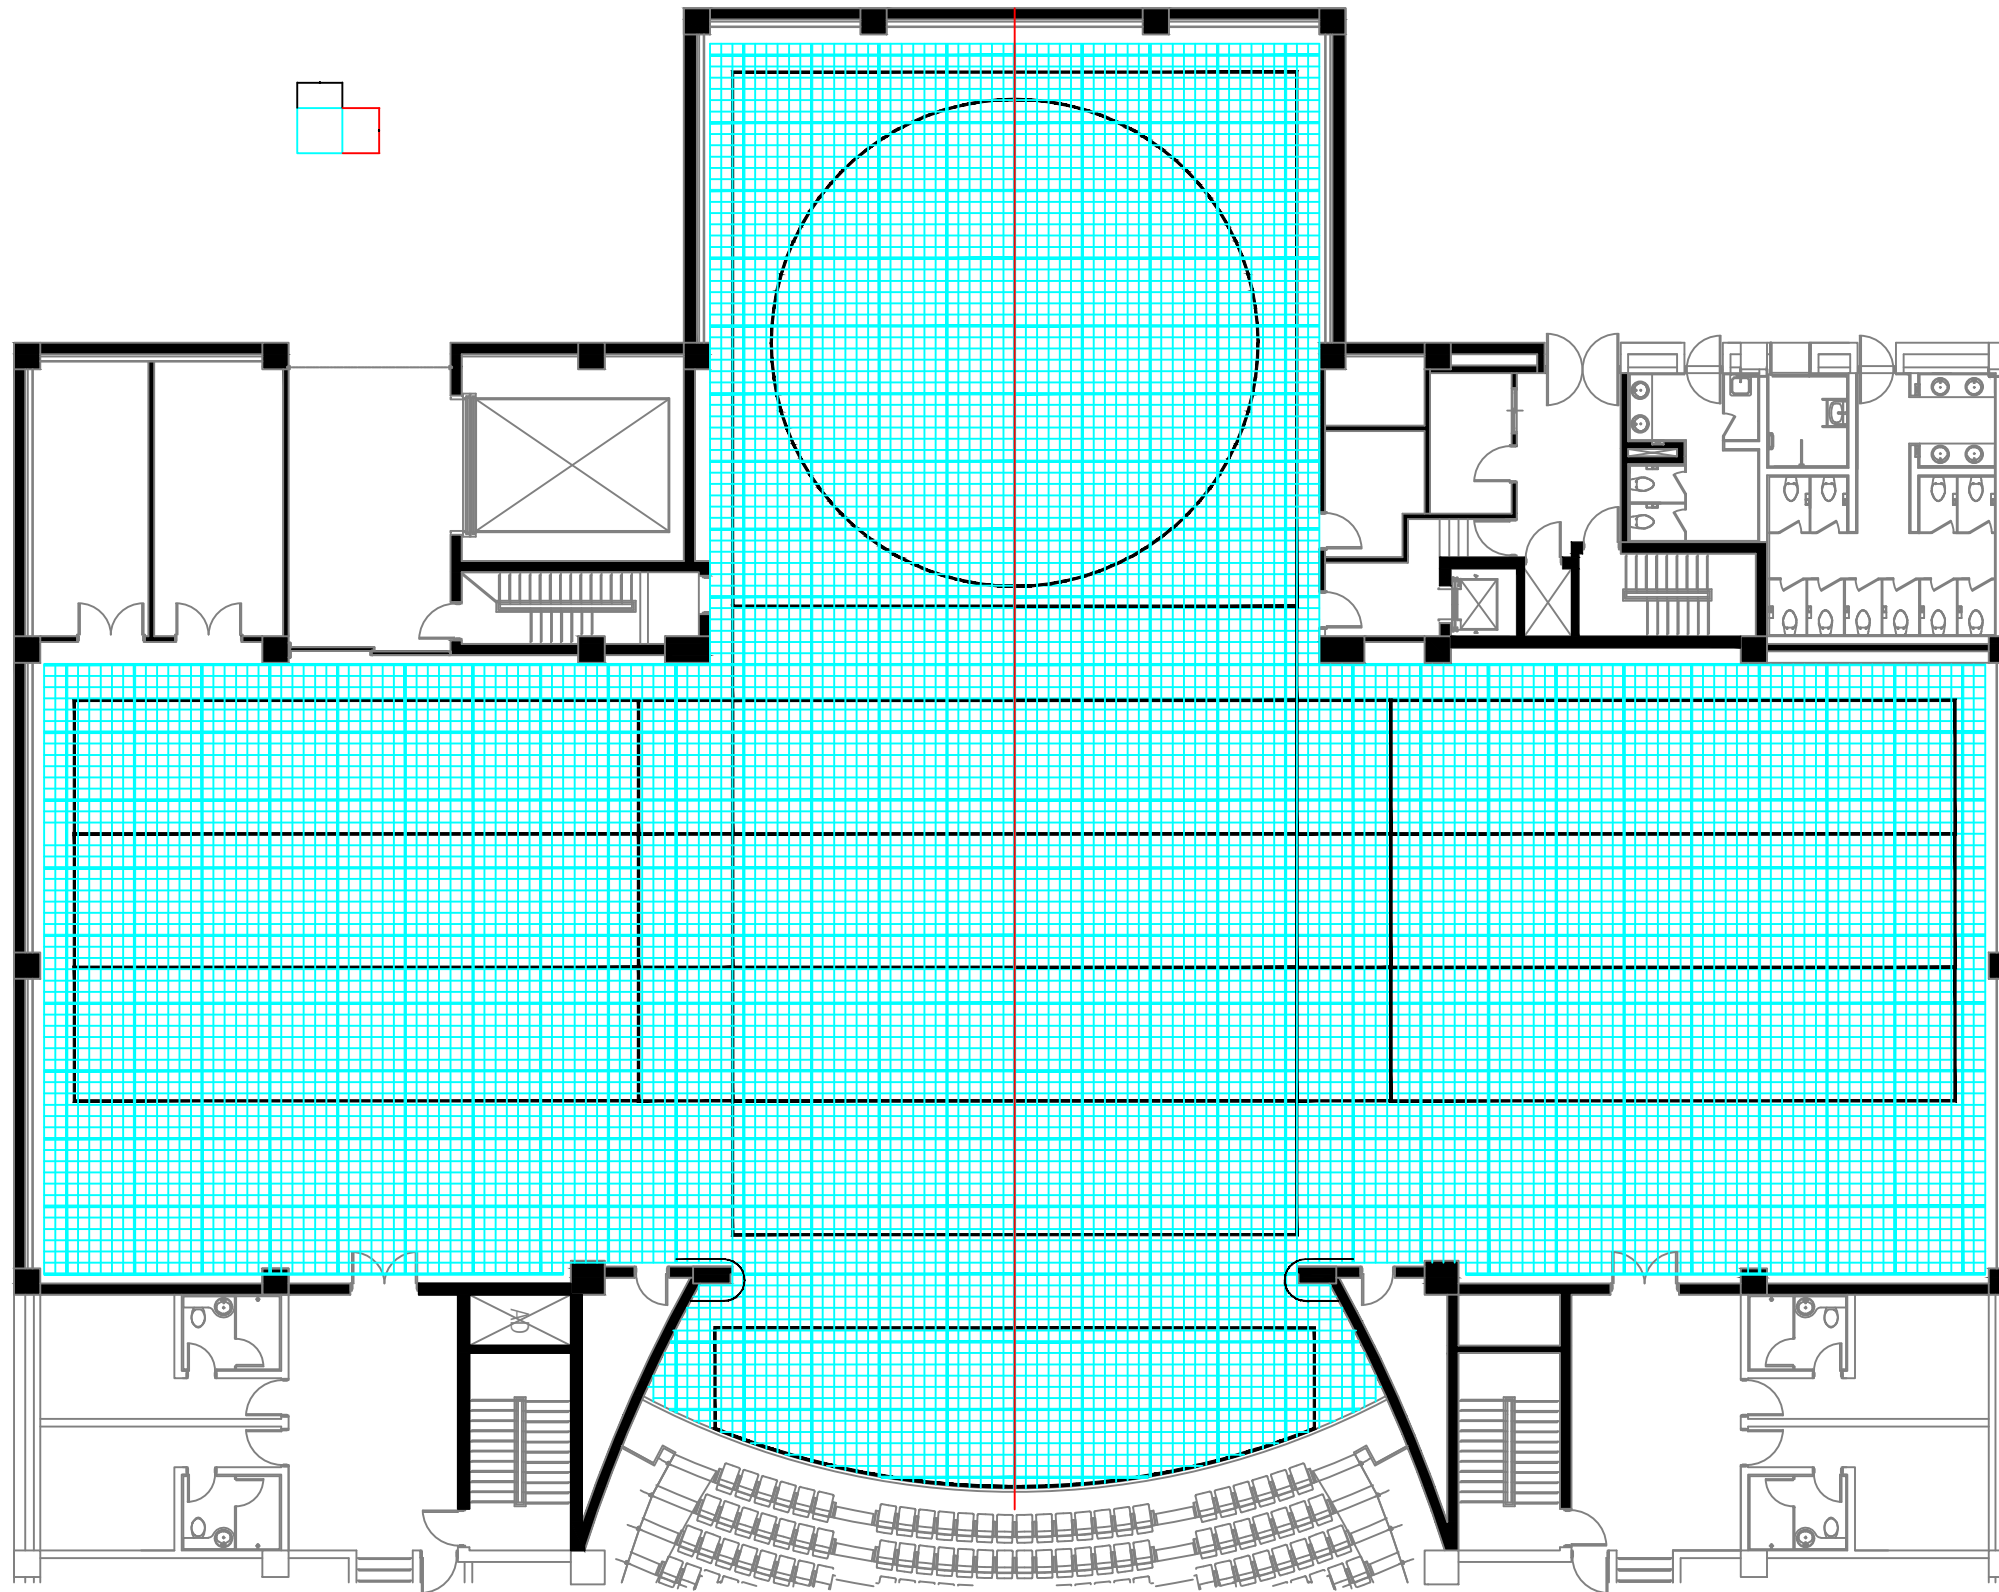

- # 62 NO.2 MONO RAIL HOIST
- # 61 NO.3 REAR LIGHT BATTEN
- # 60 NO.3 REAR SET BATTEN

- # 59 NO.2 REAR LIGHT BATTEN
- # 58 NO.2 REAR SET BATTEN

- # 57 NO.1 MONO RAIL HOIST
- # 56 NO.1 REAR LIGHT BATTEN
- # 55 NO.1 REAR SET BATTEN

- ===== # 54 NO.43 SET BATTEN
- ===== # 53 NO.42 SET BATTEN
- ===== # 52 NO.40 SET BATTEN
- ===== # 50 NO.39 SET BATTEN
- ===== # 48 NO.38 SET BATTEN
- ===== # 47 NO.37 SET BATTEN
- ===== # 46 NO.36 SET BATTEN
- ===== # 45 NO.34 SET BATTEN
- ===== # 44 NO.33 HORIZONTAL (WHITE)
- ===== # 43 NO.32 HORIZONTAL (BLACK)
- ===== # 41 NO.30 PROJECT SCREEN
- ===== # 40 NO.29 SET BATTEN
- ===== # 39 UPPER HOR.LIGHT BATTEN
- ===== # 38 NO.28 SET BATTEN
- ===== # 37 NO.27 SET BATTEN
- ===== # 36 NO.26 SET BATTEN
- ===== # 35 NO.4 SUSPENSION LIGHT
- # 34 REAR SOUND REF.BOARD
- ===== # 33 NO.25 DRAW CURTAIN 2
- ===== # 32 NO.24 SET BATTEN
- ===== # 31 NO.23 SET BATTEN
- ===== # 30 NO.22 SET BATTEN
- ===== # 29 NO.21 SET BATTEN
- ===== # 28 NO.3 UPPER SOUND REF.BOARD
- ===== # 27 NO.20 SET BATTEN
- ===== # 26 NO.19 SET BATTEN
- ===== # 25 NO.3 SUSPENSION LIGHT
- ===== # 24 NO.18 SET BATTEN
- ===== # 23 NO.17 SET BATTEN
- ===== # 22 NO.16 SET BATTEN
- ===== # 21 NO.15 SET BATTEN
- ===== # 20 NO.14 SET BATTEN
- ===== # 19 NO.13 SET BATTEN
- ===== # 18 NO.12 SET BATTEN
- ===== # 17 NO.2 UPPER SOUND REF.BOARD
- ===== # 16 NO.11 SET BATTEN
- ===== # 15 NO.10 SET BATTEN
- ===== # 14 NO.2 SUSPENSION LIGHT
- ===== # 13 NO.9 DRAW CURTAIN 1
- ===== # 12 NO.8 SET BATTEN
- ===== # 11 NO.7 SET BATTEN
- ===== # 10 NO.6 SET BATTEN
- ===== # 09 NO.5 SET BATTEN
- ===== # 08 NO.4 SET BATTEN
- ===== # 07 NO.3 SET BATTEN
- # 06 NO.1 UPPER SOUND REF.BOARD
- ===== # 05 NO.1 SUSPENSION LIGHT
- ===== # 04 NO.2 SET BATTEN
- ===== # 03 NO.1 SET BATTEN
- ===== # 02 MAIN CURTAIN
- ===== # 01 SAFETY CURTAIN

NOTE.

